



PL

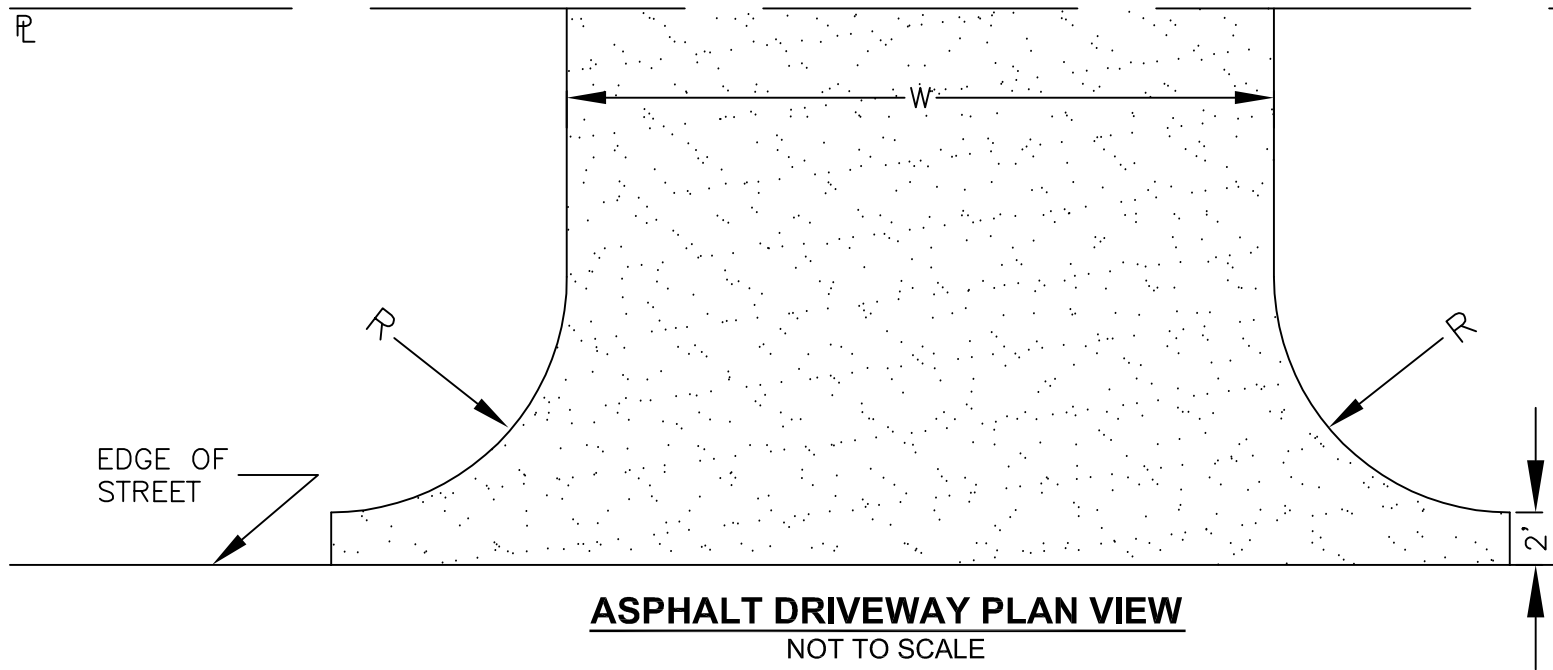

ASPHALT DRIVEWAY PLAN VIEW
NOT TO SCALE

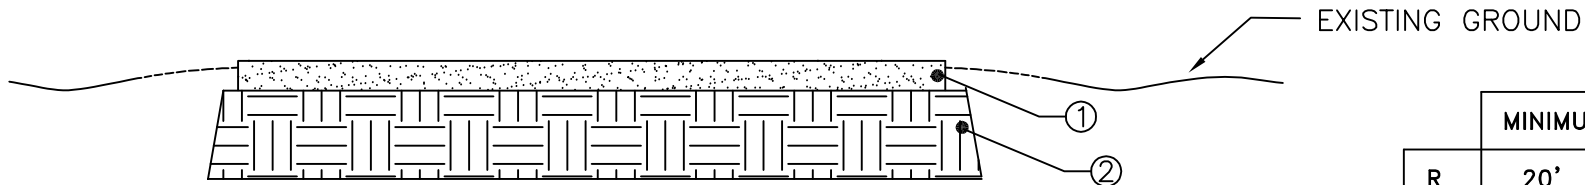

- ① BITUMINOUS CONCRETE WEARING SURFACE LAYER
APPROX. 165 LBS PER SQUARE YARD. 416-A (1992 EDITION)
- ② BORROW EXCAVATION CLASS A-2
OR BETTER 210-D


REFERENCE ALDOT STANDARD SPECIFICATIONS FOR HIGHWAY
CONSTRUCTION, 2001 EDITION EXCEPT AS NOTED

**CROSS SECTION OF
ASPHALT DRIVEWAY**

NOT TO SCALE

	MINIMUM*	TYPE
R	20'	COMMERCIAL
R	4'	RESIDENTIAL
W	24'	COMMERCIAL
W	12'	RESIDENTIAL

* IF SITE CONDITIONS PROHIBIT THE USE
OF THESE STANDARDS, AN ALTERNATIVE
MAY BE SUBMITTED FOR APPROVAL TO
THE ENGINEERING DEPT.

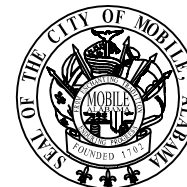

**CITY OF MOBILE, ALABAMA
ENGINEERING DEPARTMENT**

**ASPHALT DRIVEWAY DETAIL
FOR ASPHALT ROADWAY W/O
CURB & GUTTER & SIDEWALK**